
 

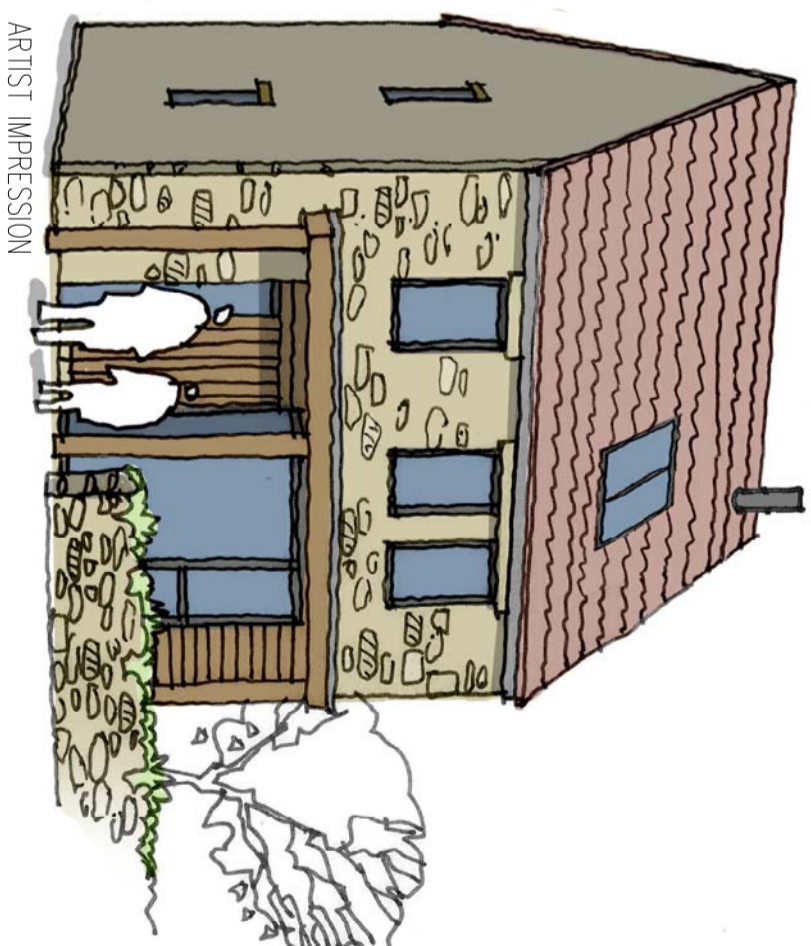
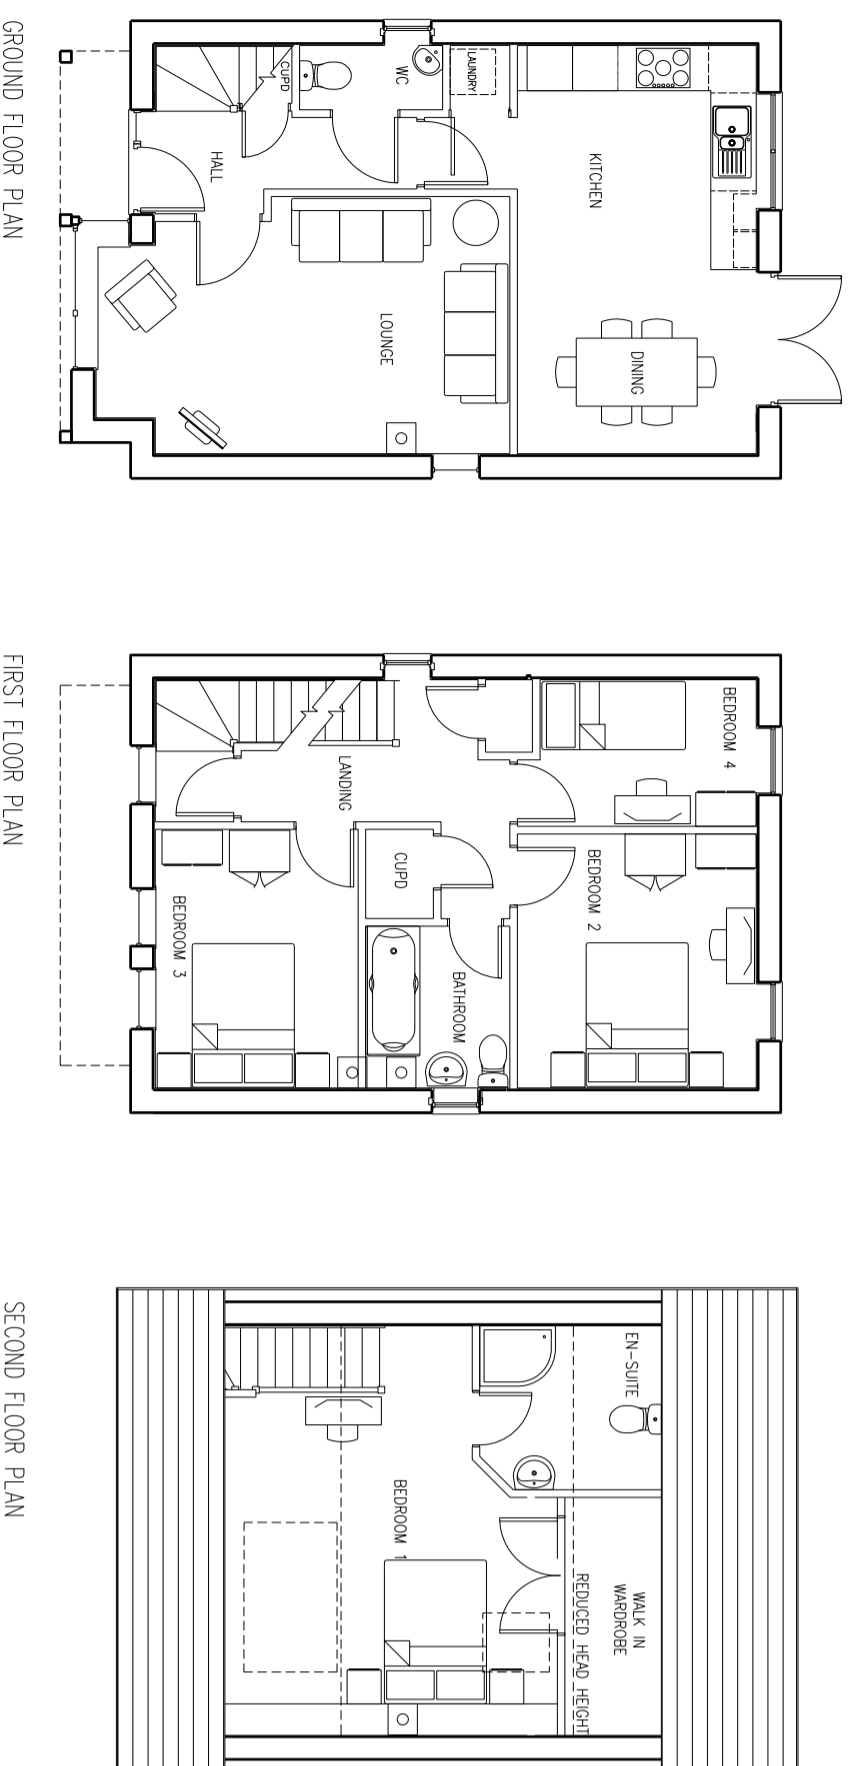
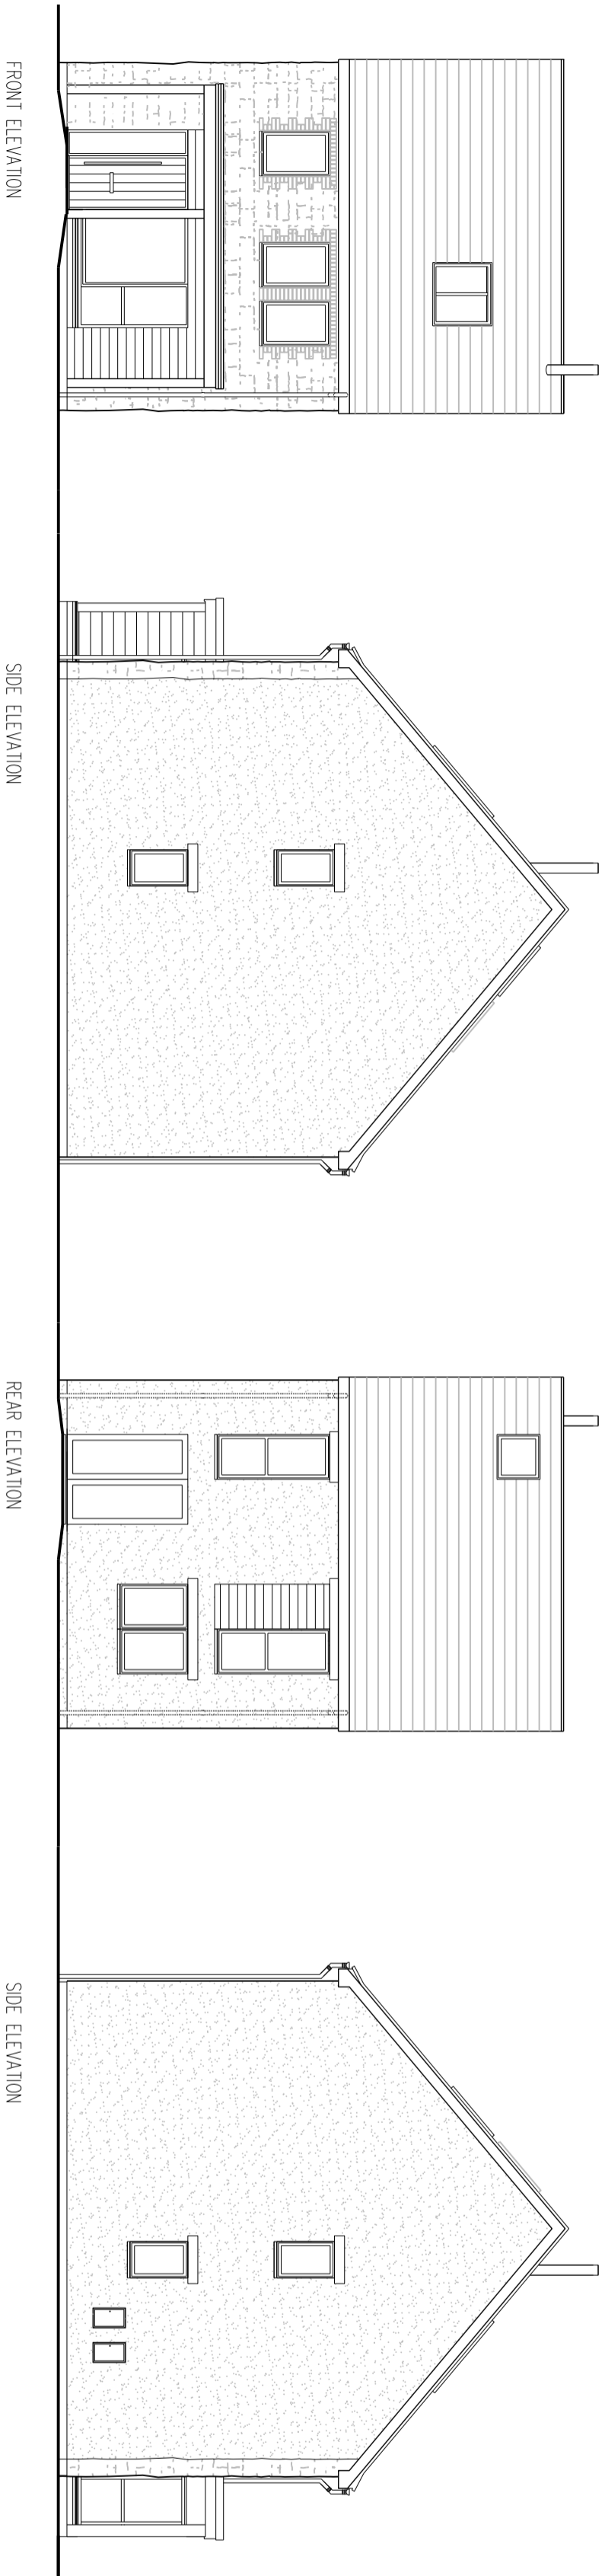


Materials Key

Render	
Weston Red Cedar	
Rubble stone wall	



26.06.15 C	JP	RD	Values added on front elevation & woodwork added
29.07.15 B	MS	RD	Dormer replaced with valux
15.06.15 A	MS	RD	Plot number added

Stride Treglown

Architectural Team: Interior Design, Building Services, Landscape Architecture, Green Design
 Promenade House, The Promenade, Clifton, Bristol, B2 1JL, UK
 T 0117 924 3271 F 0117 924 3207 www.stridetreglown.co.uk

PROJECT
 Quarry Road, Chipping Sodbury
 for Newland Homes

DRAWING TITLE
 HN3 Plans and Elevations
 (Plots 1 & 2)

STATUS

PLANNING			
SCALE	DATE	DRAWN BY	CHECKED BY
1:100	08.06.15	MS	RD
DRAWING NUMBER	REVISION		
32243_PLO12	C		