

Materials Key

Render	
Weston Red	
Cedar	
Rubble stone wall	




FRONT ELEVATION

HN3c

HN3b

HN3c

SIDE ELEVATION

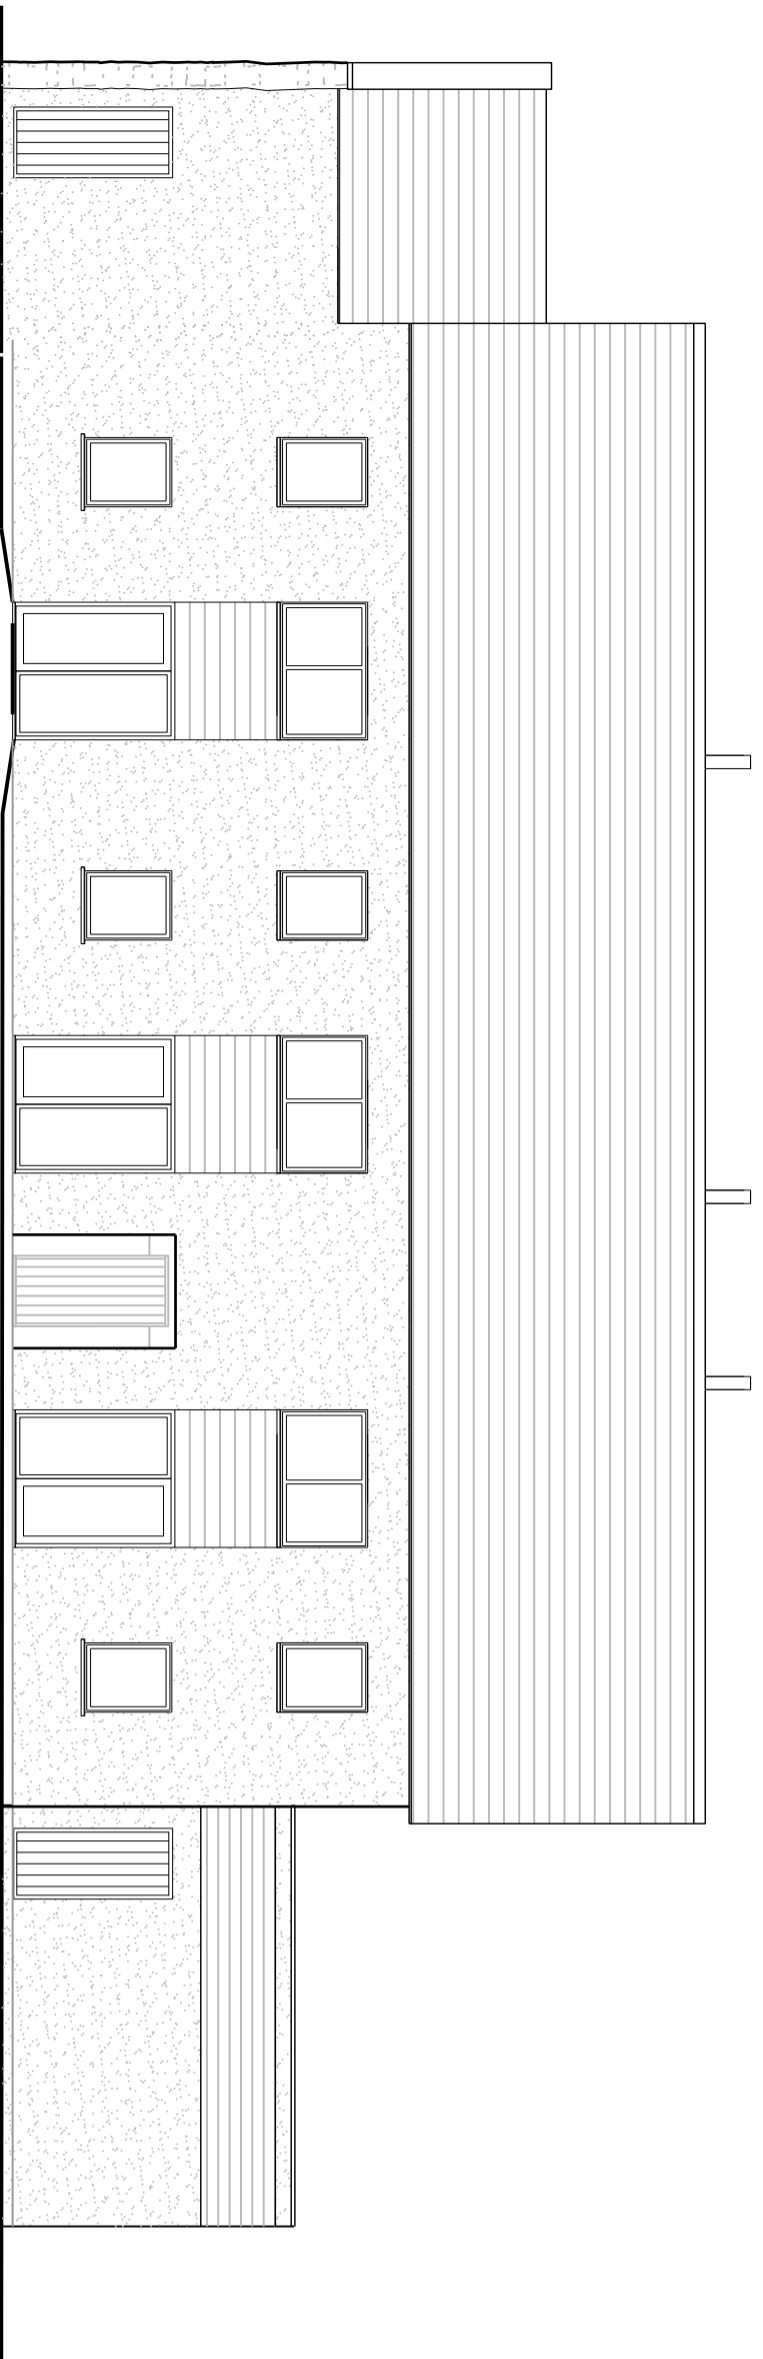


REAR ELEVATION


HN3c

HN3b

HN3c

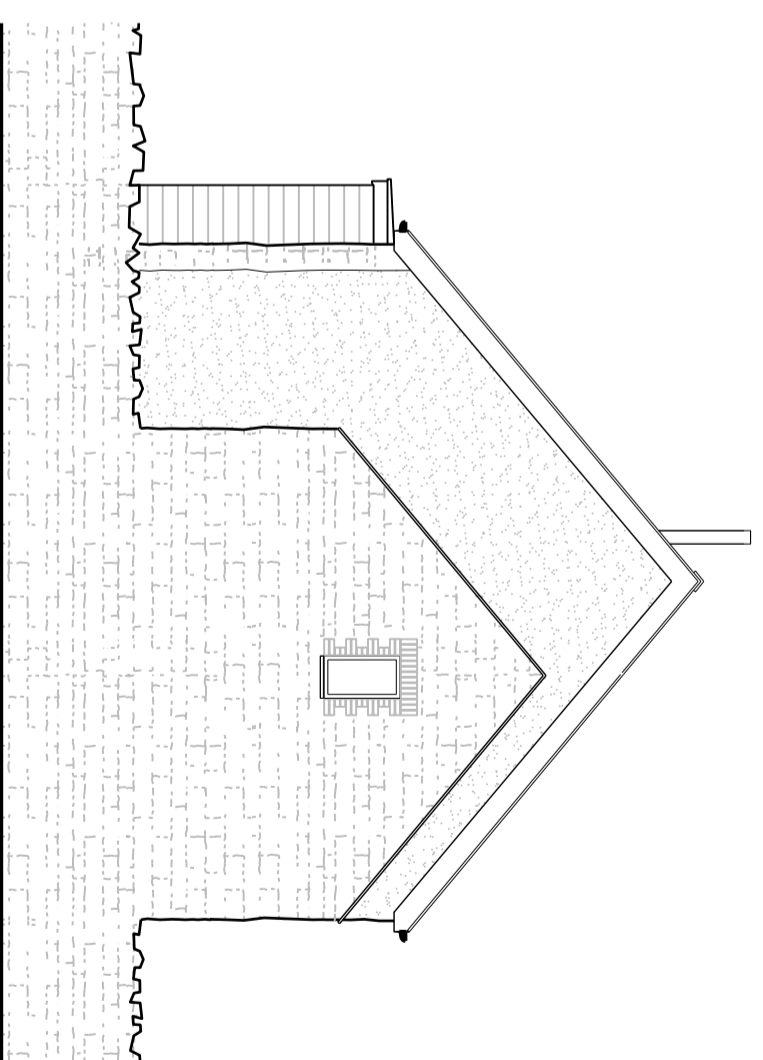

STREET / SIDE ELEVATION

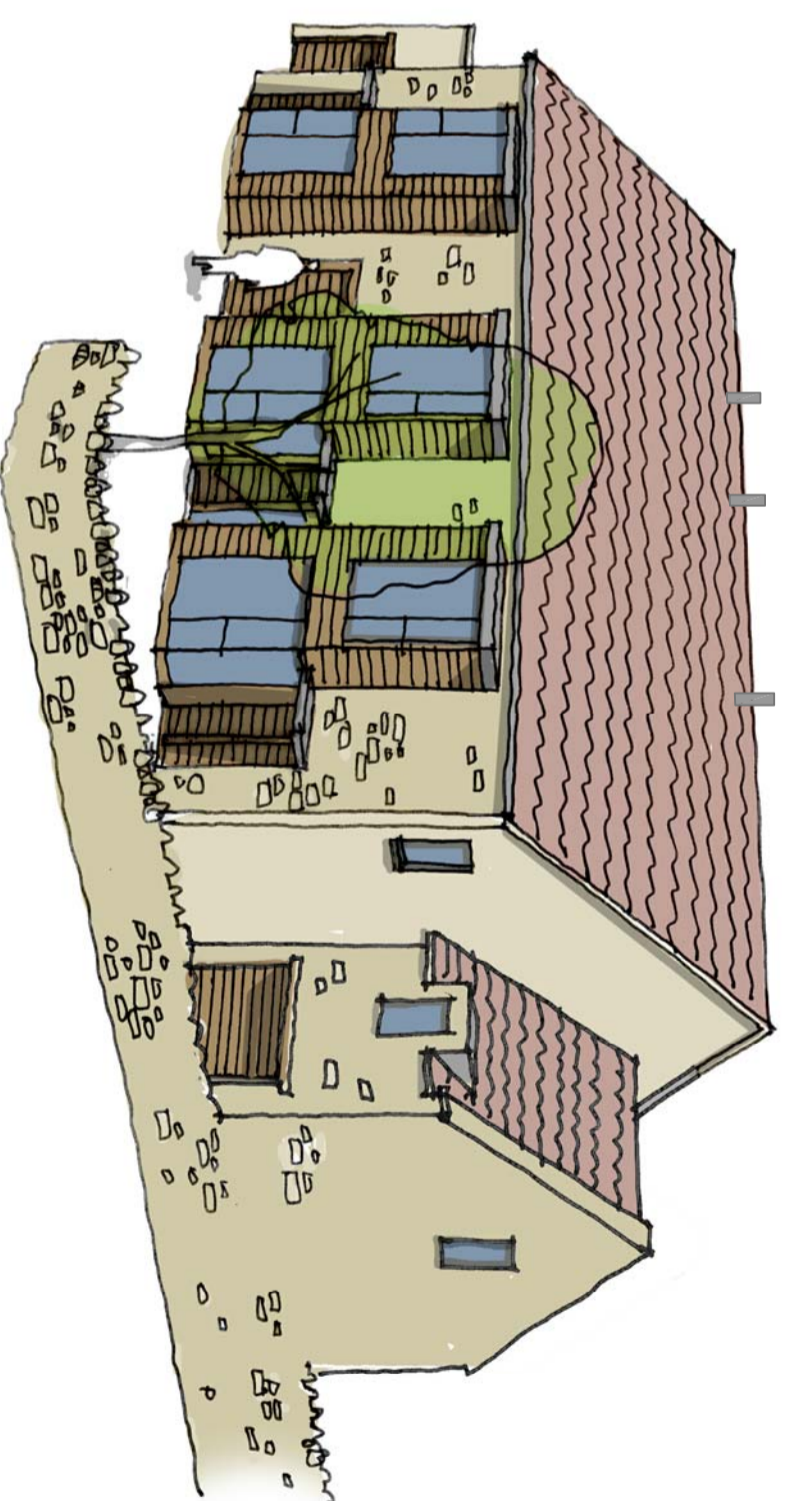

26.08.15 A JP RD Woodburner flues added, Height of southern section reduced and fenestration amended and front material changed to stone

date rev issued csk note

Stride Treglown

Architects Town Planning Interior Design Building Services Landscape Architecture Graphic Design
 Prosperity House, The Pinnacles, Clifton, Bristol, B8 3JF
 T 0117 924 3271 F 0117 924 3207 www.strideandreglown.co.uk
 PROJECT
 Quarry Road, Chipping Sodbury
 for Newland Homes

DRAWING TITLE
 HN3a, HN3b & HN3c Elevations
 (Plots 9, 10 & 11)

STATUS
PLANNING

SCALE	DATE	DRAWN BY	CHECKED BY
1:100	30.07.15	MS	RD
DRAWING NUMBER	REVISION		
32243_PL_023	A		