

 
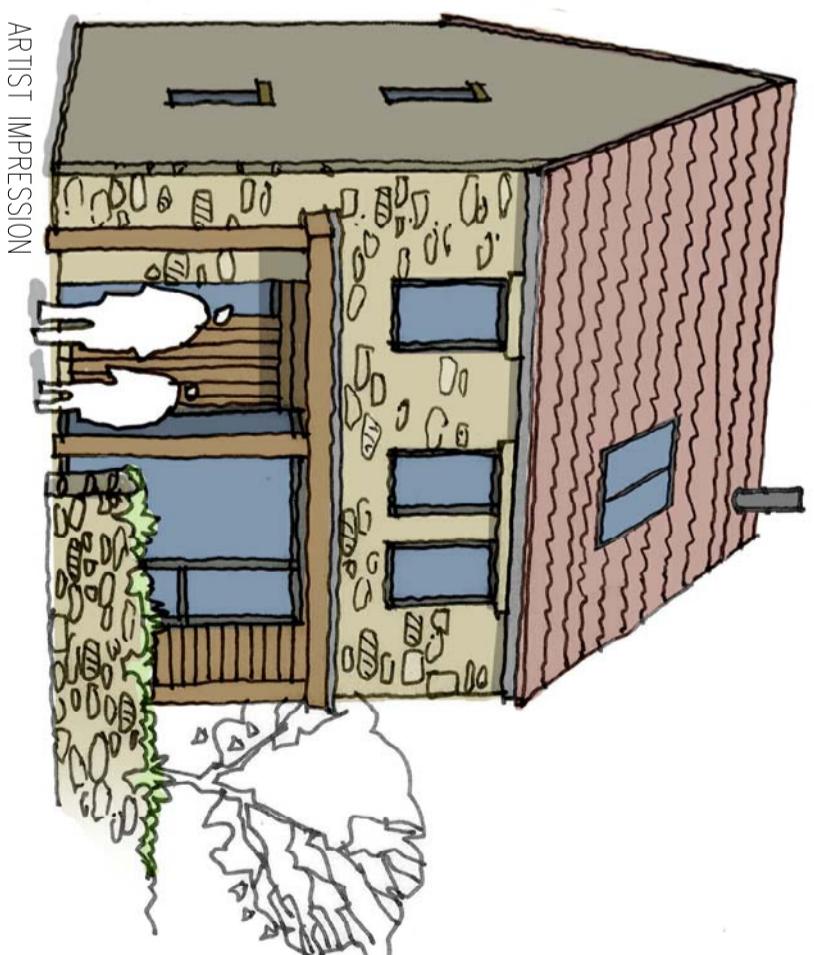
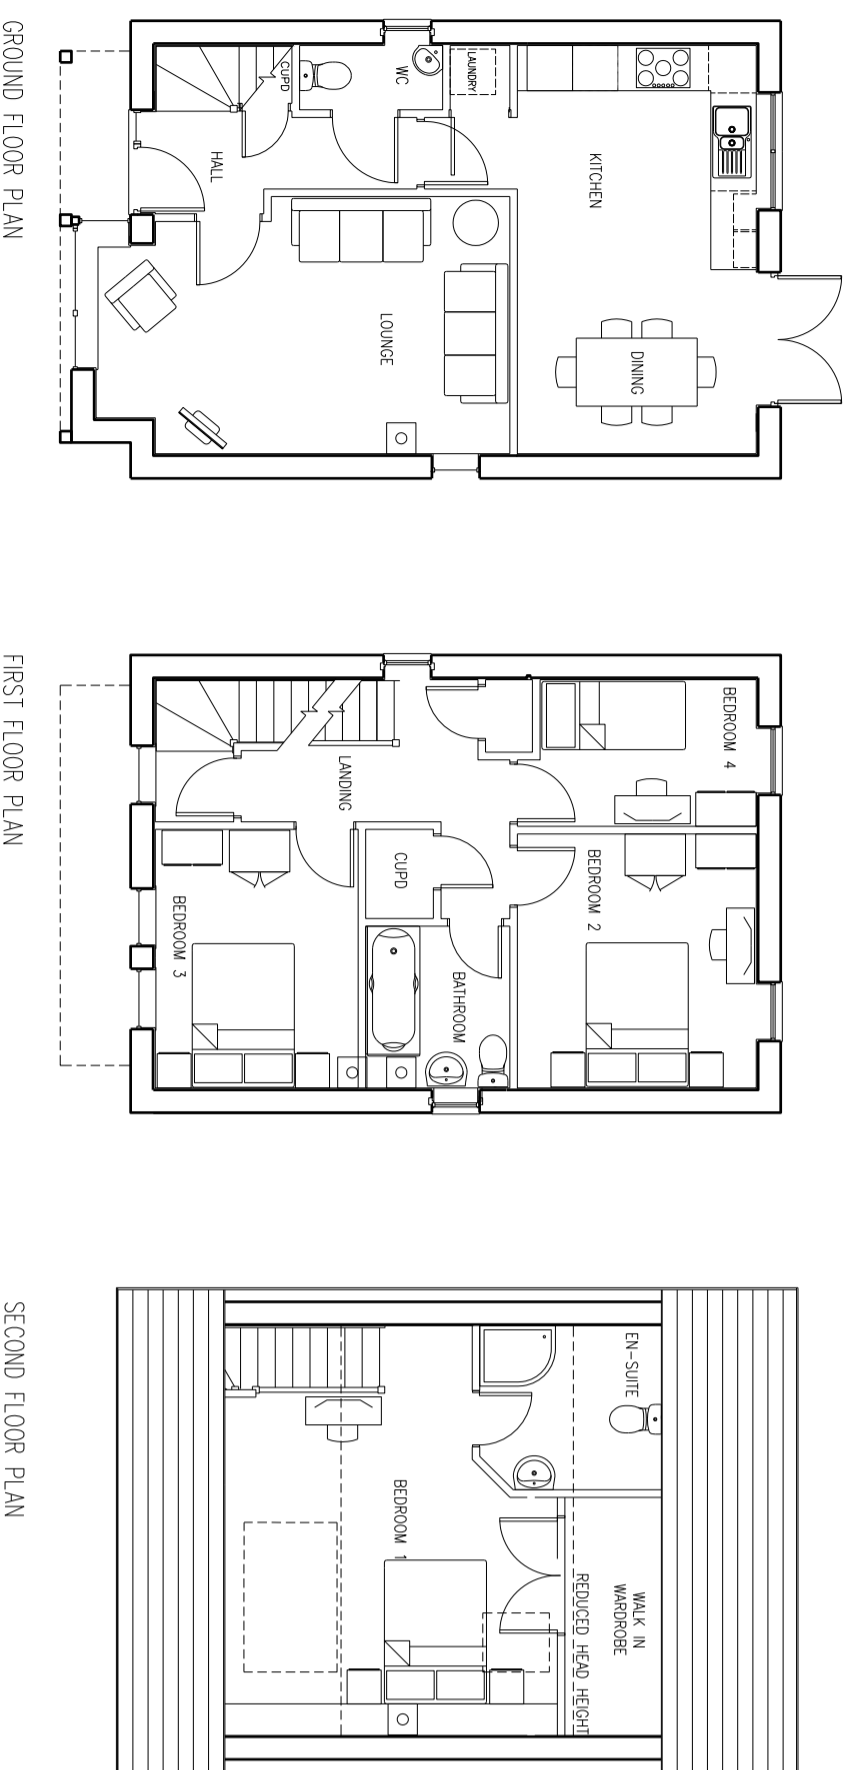
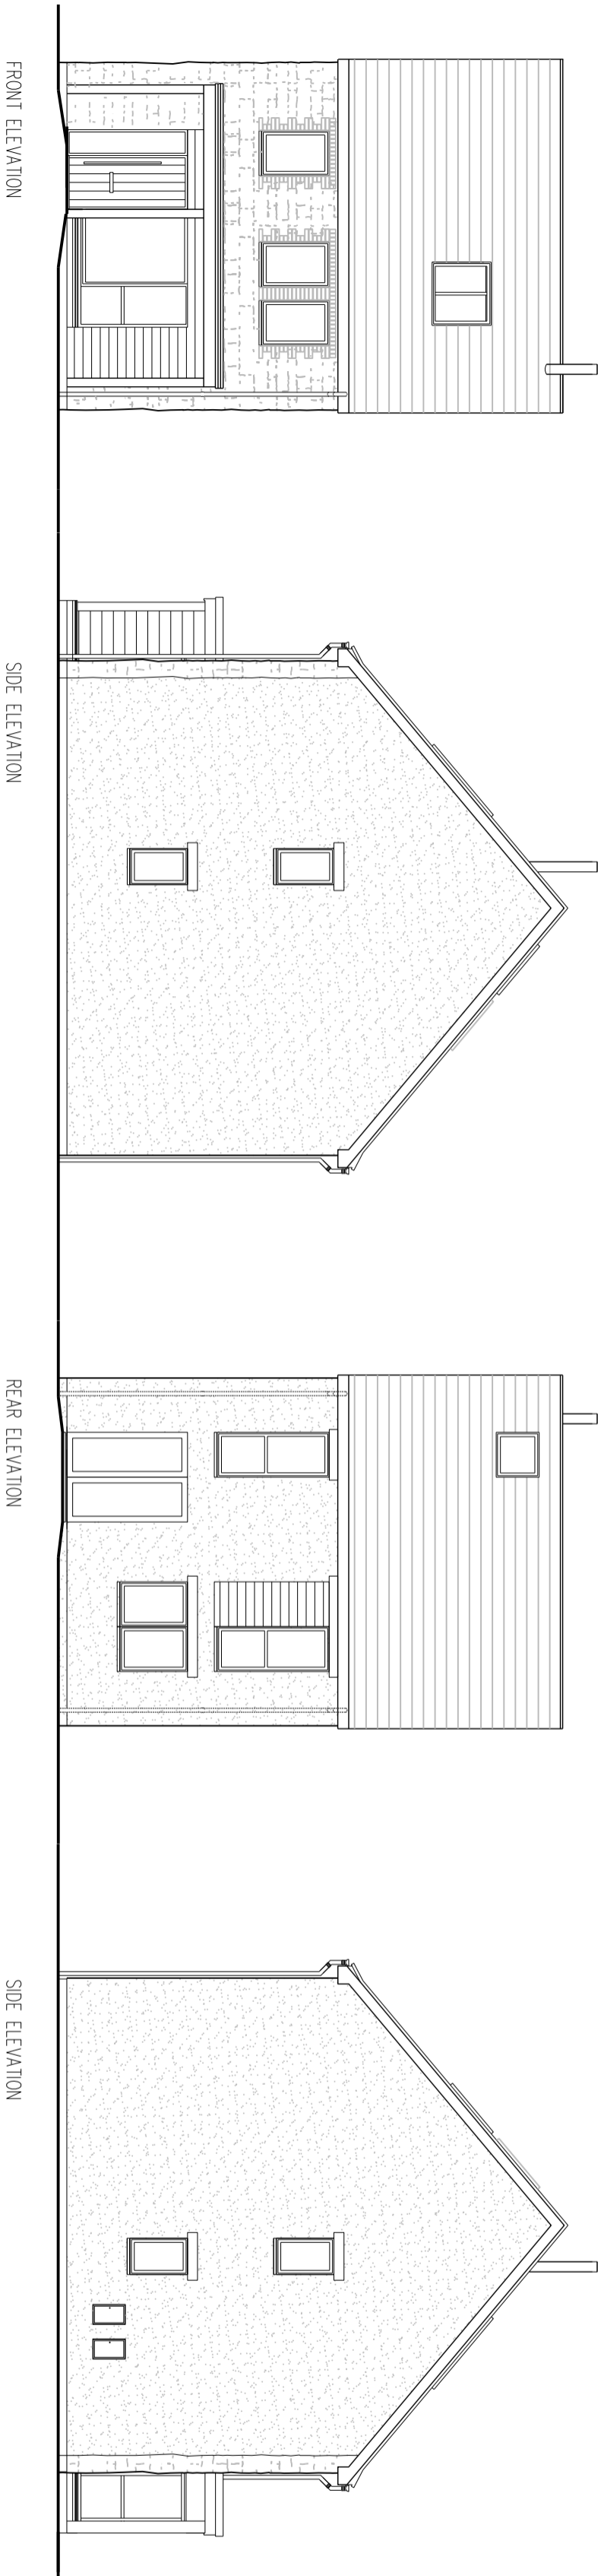


Materials Key

Render	
Weston Red Cedar	
Rubble stone wall	



26.06.15 C	JP	RD	Values stated reduced on front elevation & woodwork added
29.07.15 B	MS	RD	Dormer replaced with valux
15.06.15 A	MS	RD	Plot number added
date	rev	drawn	chk
			note

**Stride Treglown**

Architectural Team: Planning, Interior Design, Building Services, Landscape Architecture, Graphic Design  
 Promenade House, The Promenade, Clifton, Bristol, BS2 3JE  
 T 0117 924 3271 F 0117 924 3207 www.stridetreglown.co.uk

PROJECT  
 Quarry Road, Chipping Sodbury  
 for Newland Homes

DRAWING TITLE  
 HN3 Plans and Elevations  
 (Plots 1 & 2)

STATUS

PLANNING			
SCALE	DATE	DRAWN BY	CHECKED BY
1:100	08.06.15	MS	RD
DRAWING NUMBER	REVISION		
32243_PLO12	C		