




Street Scene B-B



Street Scene B-B (continued)



Street Scene B-B (continued)

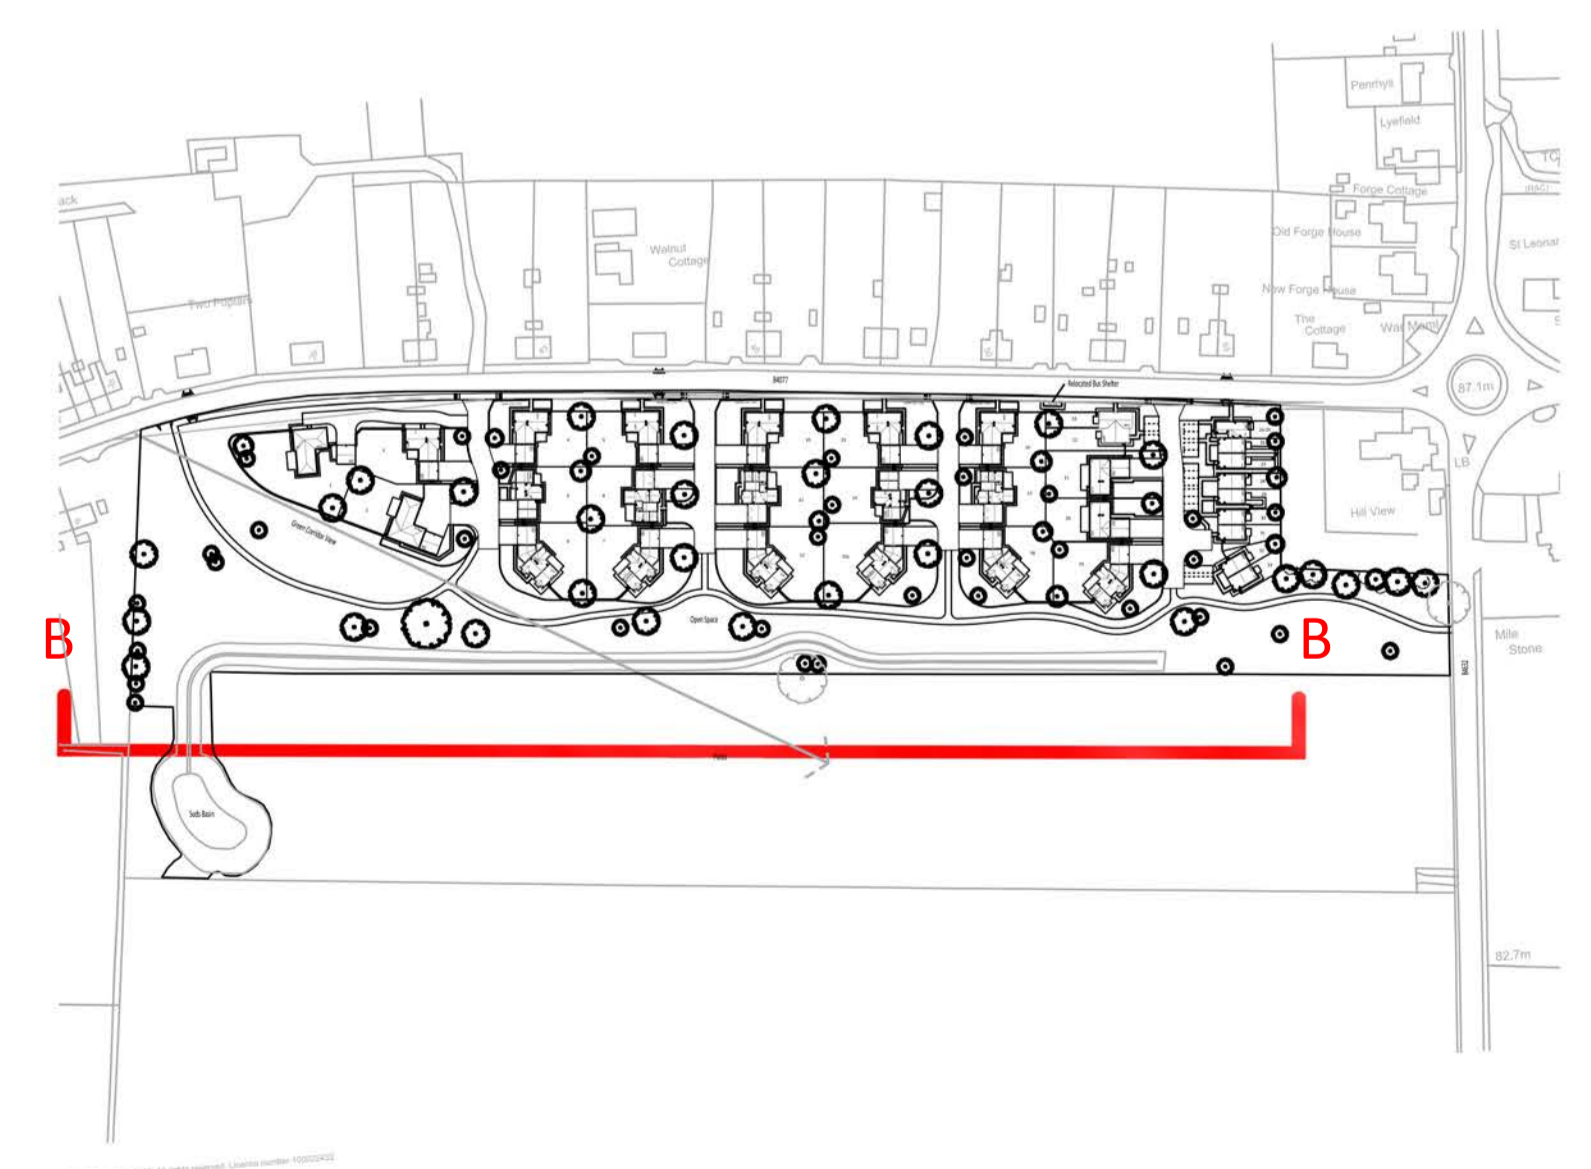

Street Scene Reference
NTS

REV	DATE	INITIAL
Brighthouse Court, Barnett Way, Barnwood, GLOUCESTER, GL4 3RT		
Newtown, Toddington Proposed Street Scenes - 2 of 2		
1:200 at A1	31.01.2017	MK
215-07		Drawn
		Final
		Revision