

DO NOT SCALE FROM THIS DRAWING  
 All dimensions to be checked on site prior to manufacture of prefabricated items. Any discrepancy or query to be reported and clarified before associated work proceeds. All construction to be in accordance with relevant Trade and Professional Standards and Guidelines, Statutory requirements and product manufacturers' specifications. Read in conjunction with Finishing specifications, Workmanship specification, all other associated drawings issued and details which may be issued from time to time.



Street Scene A-A  
 Scale 1:200 @A1

Plot 9  
 PN4

Plot 10  
 DR4

Plot 11  
 DR4

Plot 12  
 DR4

Plot 13  
 DR4

Plot 14  
 DR4

Plot 15  
 DR4

Plot 16  
 HN3

Plot 17  
 HO3



Street Scene B-B  
 Scale 1:200 @A1

Plot 6  
 PN4

Plot 7  
 PB4

Plot 8  
 PB4

Plot 9  
 PN4



Street Scene C-C  
 Scale 1:200 @A1

Plot 42, 43, 44  
 4B7P & 3B5P

Plot 45  
 PB4


Plot 46  
 PW5

Plot 47  
 PW5

Plot 48  
 PB4

Plot 49, 50  
 2B4P

Plot 51, 52, 53  
 3B5P & 1B2P  
 M4(3) / 2B4P

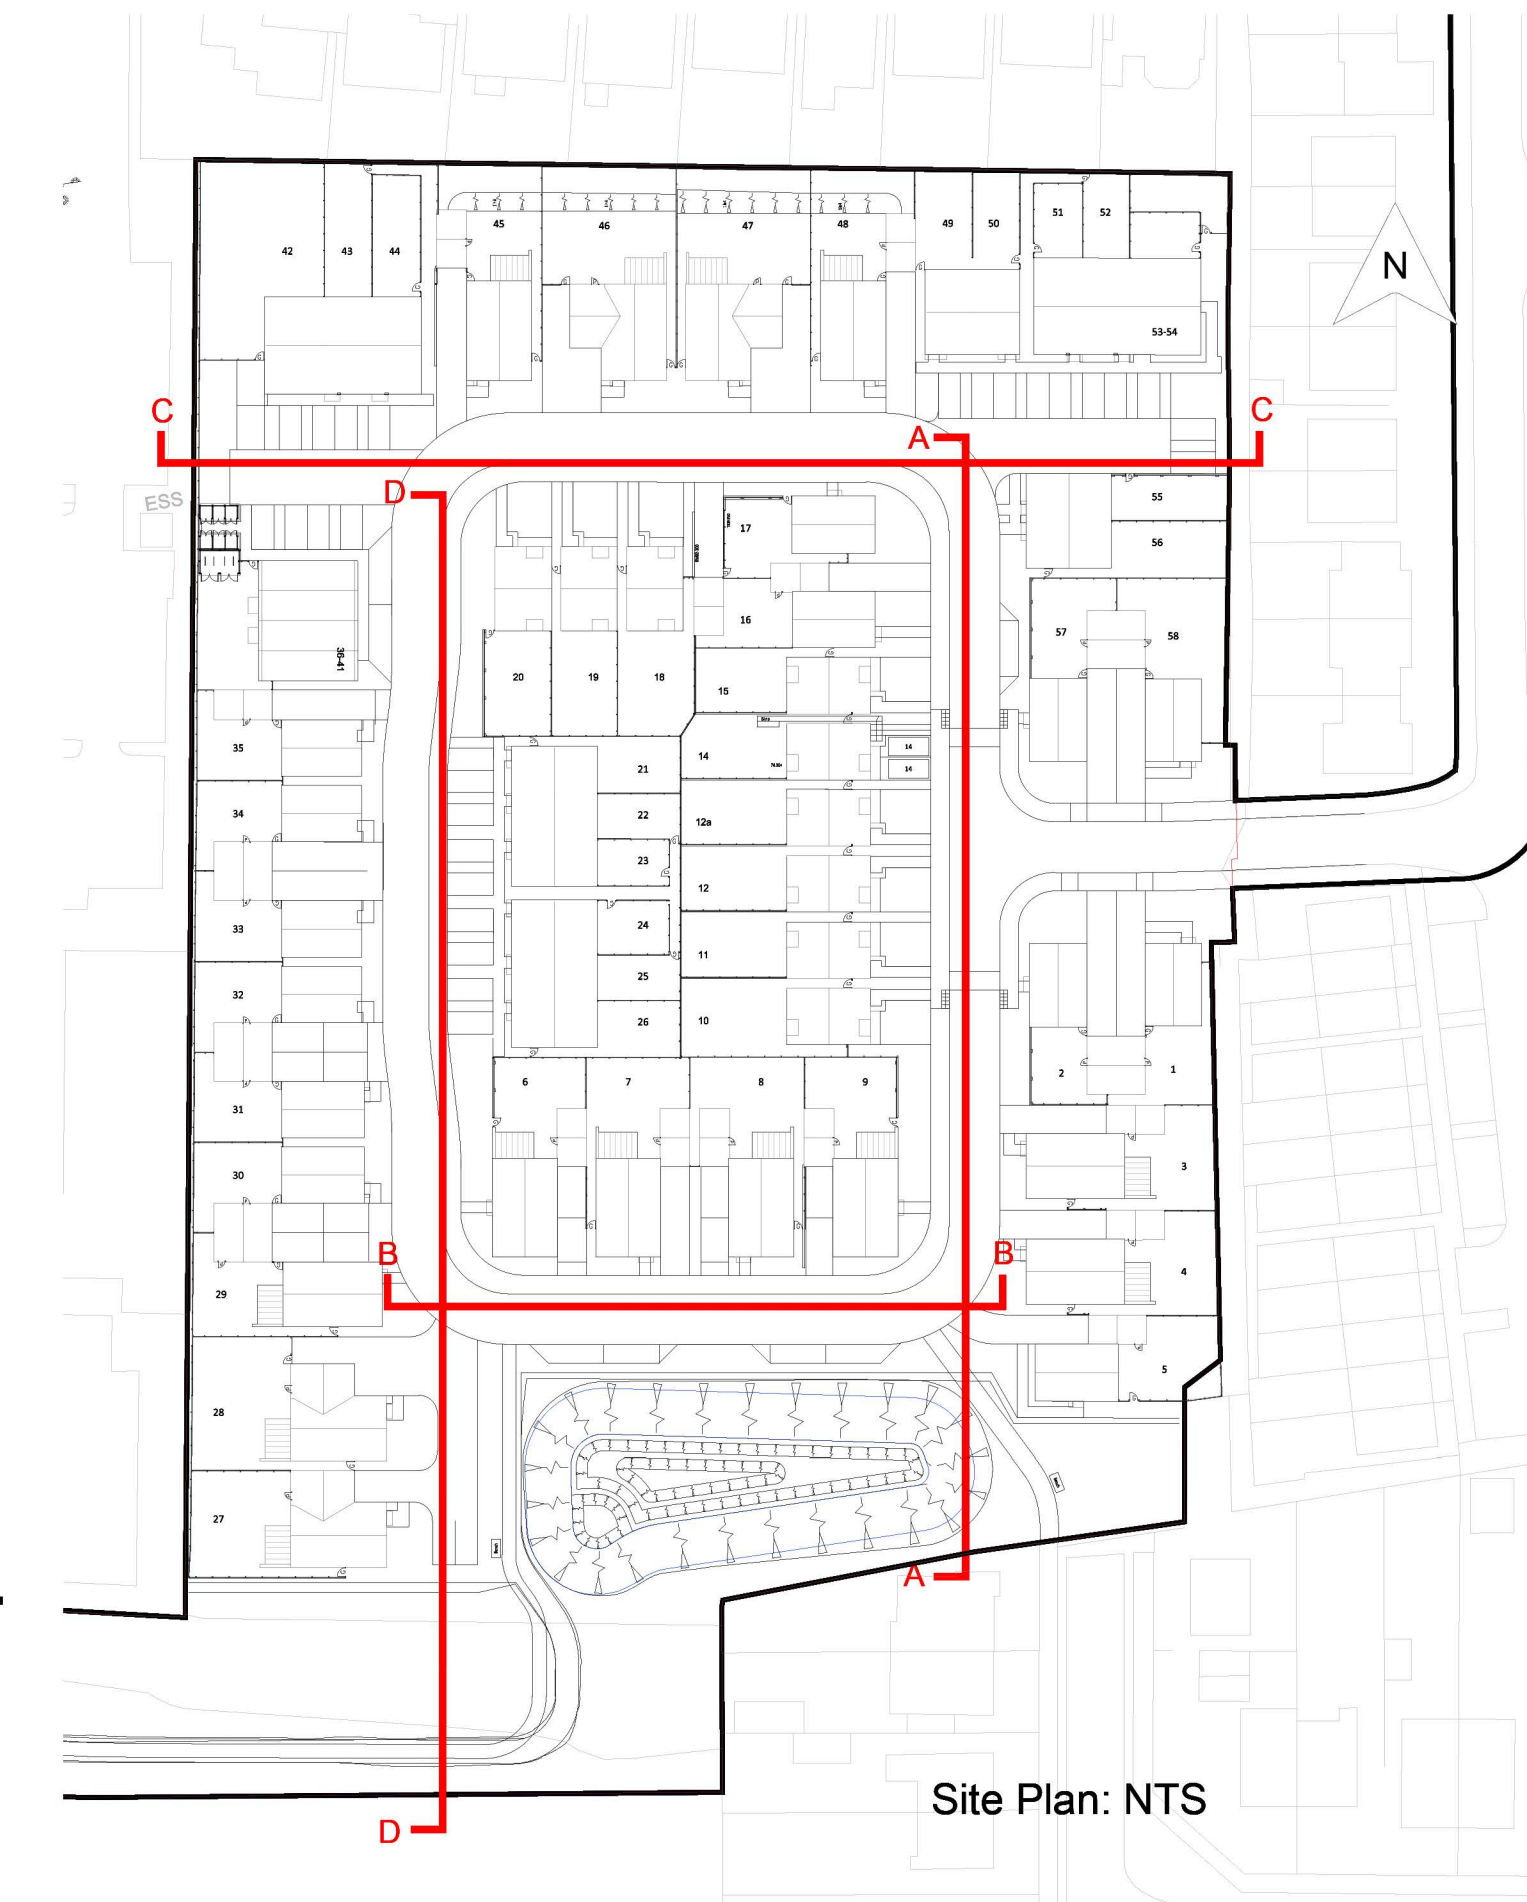

Street Scene D-D  
 Scale 1:200 @A1

Plot 27  
 PW5

Plot 28  
 PW5

Plot 29  
 PB4

Plot 30  
 HN3

Plot 31  
 HN3

Plot 32  
 HX4

Plot 33  
 HX4

Plot 34  
 HX4

Plot 35  
 HX4

Plot 36 - 42  
 1B2P



| Rev | Description  | Date     | Initial | Checked |
|-----|--|----------|---------|---------|
| C   | Updated to reflect UB comments                     | 22/09/25 | SS      |         |
| B   | Updated to reflect housetypes                      | 28/08/25 | SS      |         |
| A   | Updated to reflect plan following comments from LA | 18/07/25 | SS      |         |



Pittville School, Cheltenham

Street Scene

1:200@A1  
 Scale  
**942-12**  
 Drawing No.

SS  
 Drawn  
 Feb 2025  
 First issue  
 C  
 Reviewer